


3/31/2017 11:48:20 AM
 C:\Users\patrick.moore\Desktop\LOCAL REVIT FILES\16-2167.01_Lombard
 Rec.Center_Central_2016_CD_patrick.moore.rvt

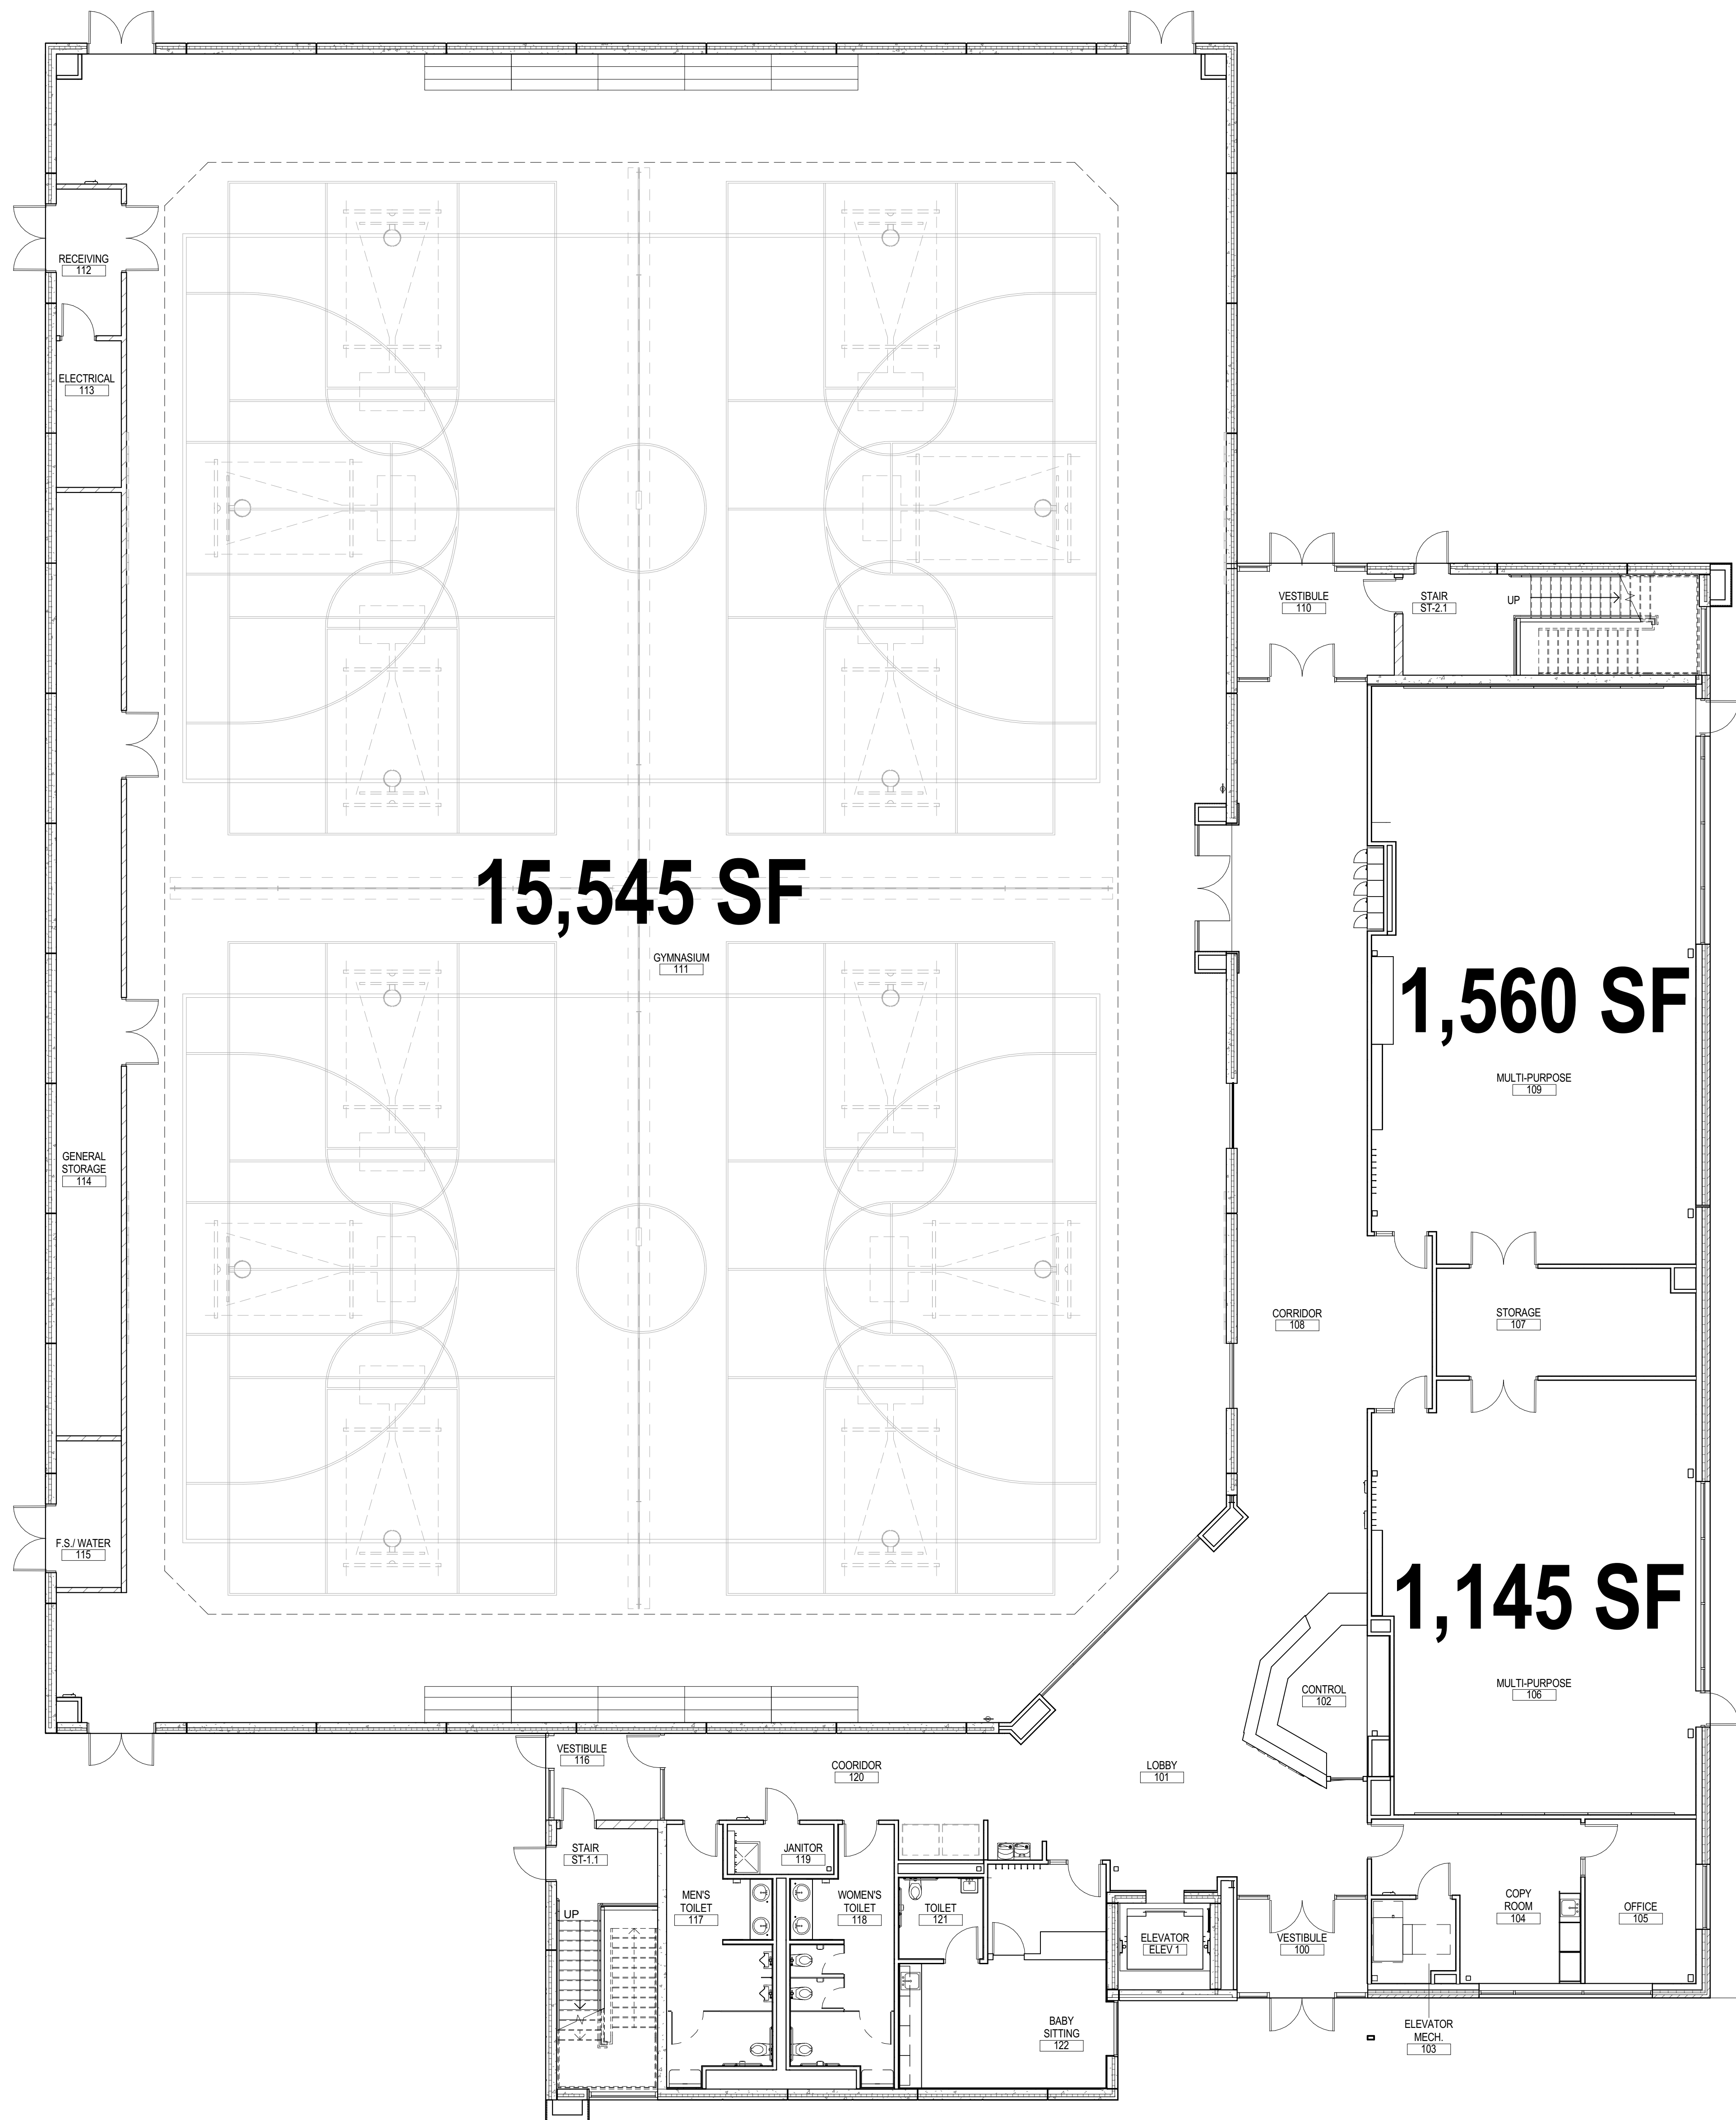


15,545 SF

1,560 SF

1,145 SF

A1 FIRST FLOOR PLAN

1/8" = 1'-0"

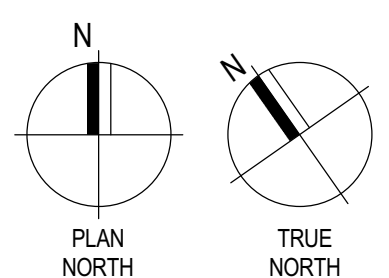

ISSUANCE NO.	DATE	DESCRIPTION

FGM ARCHITECTS
 CHICAGO
 OAK BROOK
 OF FALCON
 ST. LOUIS

PROFESSIONAL SEAL
 EXPIRATION DATE:

DRAWN	AUTOCHECKED	CHECKED	APPROVED	DATE

PROFESSIONAL DESIGN FIRM
 ILL. # 184-00050

LOMBARD RECREATION CENTER
 LOMBARD PARK DISTRICT
 500 E. WILSON AVENUE, LOMBARD, IL 60148

SHEET NO.
DD-001

JOB NO.
 © 2017 FGM Architects Inc.

Unnamed