
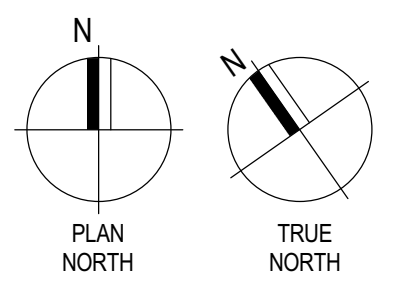


3/31/2017 11:48:21 AM
 C:\Users\patrick.moore\Desktop\LOCAL REVIT FILES\6-2167.01_Lombard
 Rec Center_Central_2016_CD_patrick.moore.rvt

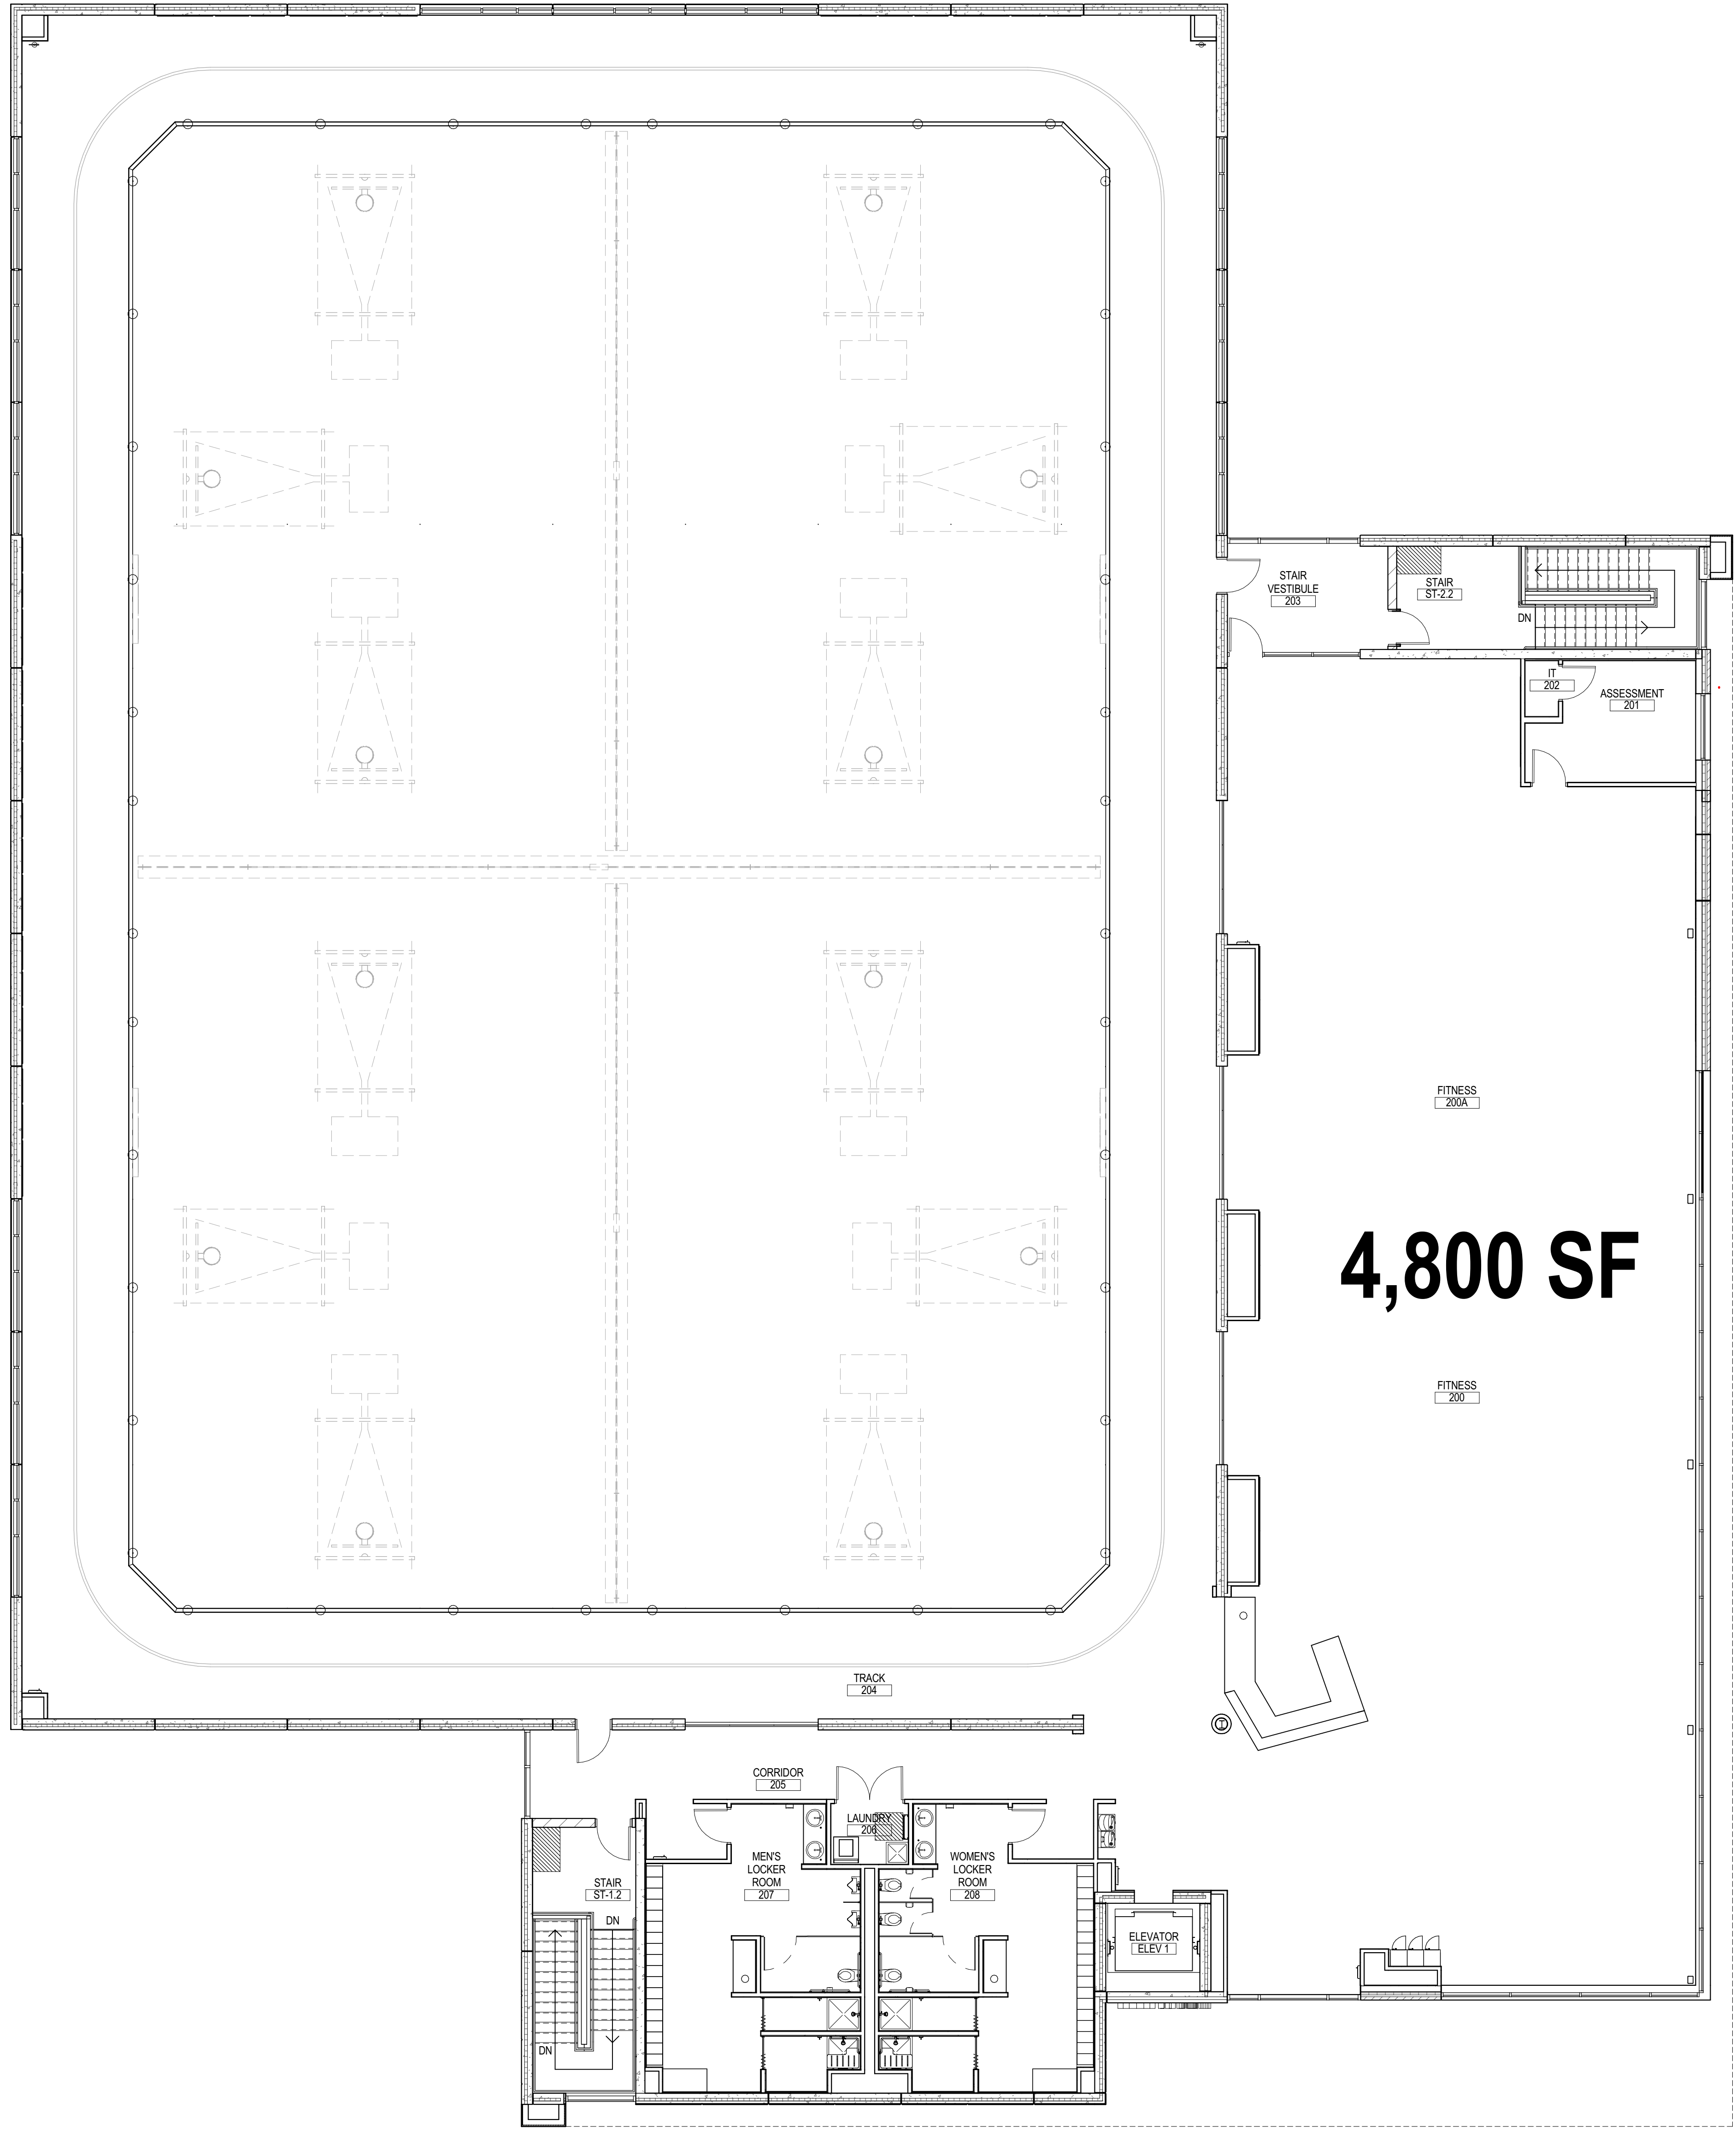

A1 SECOND FLOOR PLAN
 1/8" = 1'-0"

ISSUANCE NO.	DATE	DESCRIPTION

FGM ARCHITECTS
 CHICAGO OAK BROOK ST. LOUIS
 OF FALLO

PROFESSIONAL SEAL
 EXPIRATION DATE:

DRAWN: []
 CHECKED: []
 APPROVED: []
 AUIJOL
 CHECKER
 ADDRESS/PROFESSIONAL DESIGN FIRM IL # 184-00050

LOMBARD RECREATION CENTER
 LOMBARD PARK DISTRICT
 500 E. WILSON AVENUE, LOMBARD, IL 60148

SHEET NO.
DD-002

JOB NO.
 © 2017 FGM Architects Inc.

Unnamed